


CITY DATUM C.O.D. = U.S.C.S. 577.42

FILE NAME: 09-120.dgn

SCALE: 40,000/000,000,000

PLOTTED: 30-JUN-200

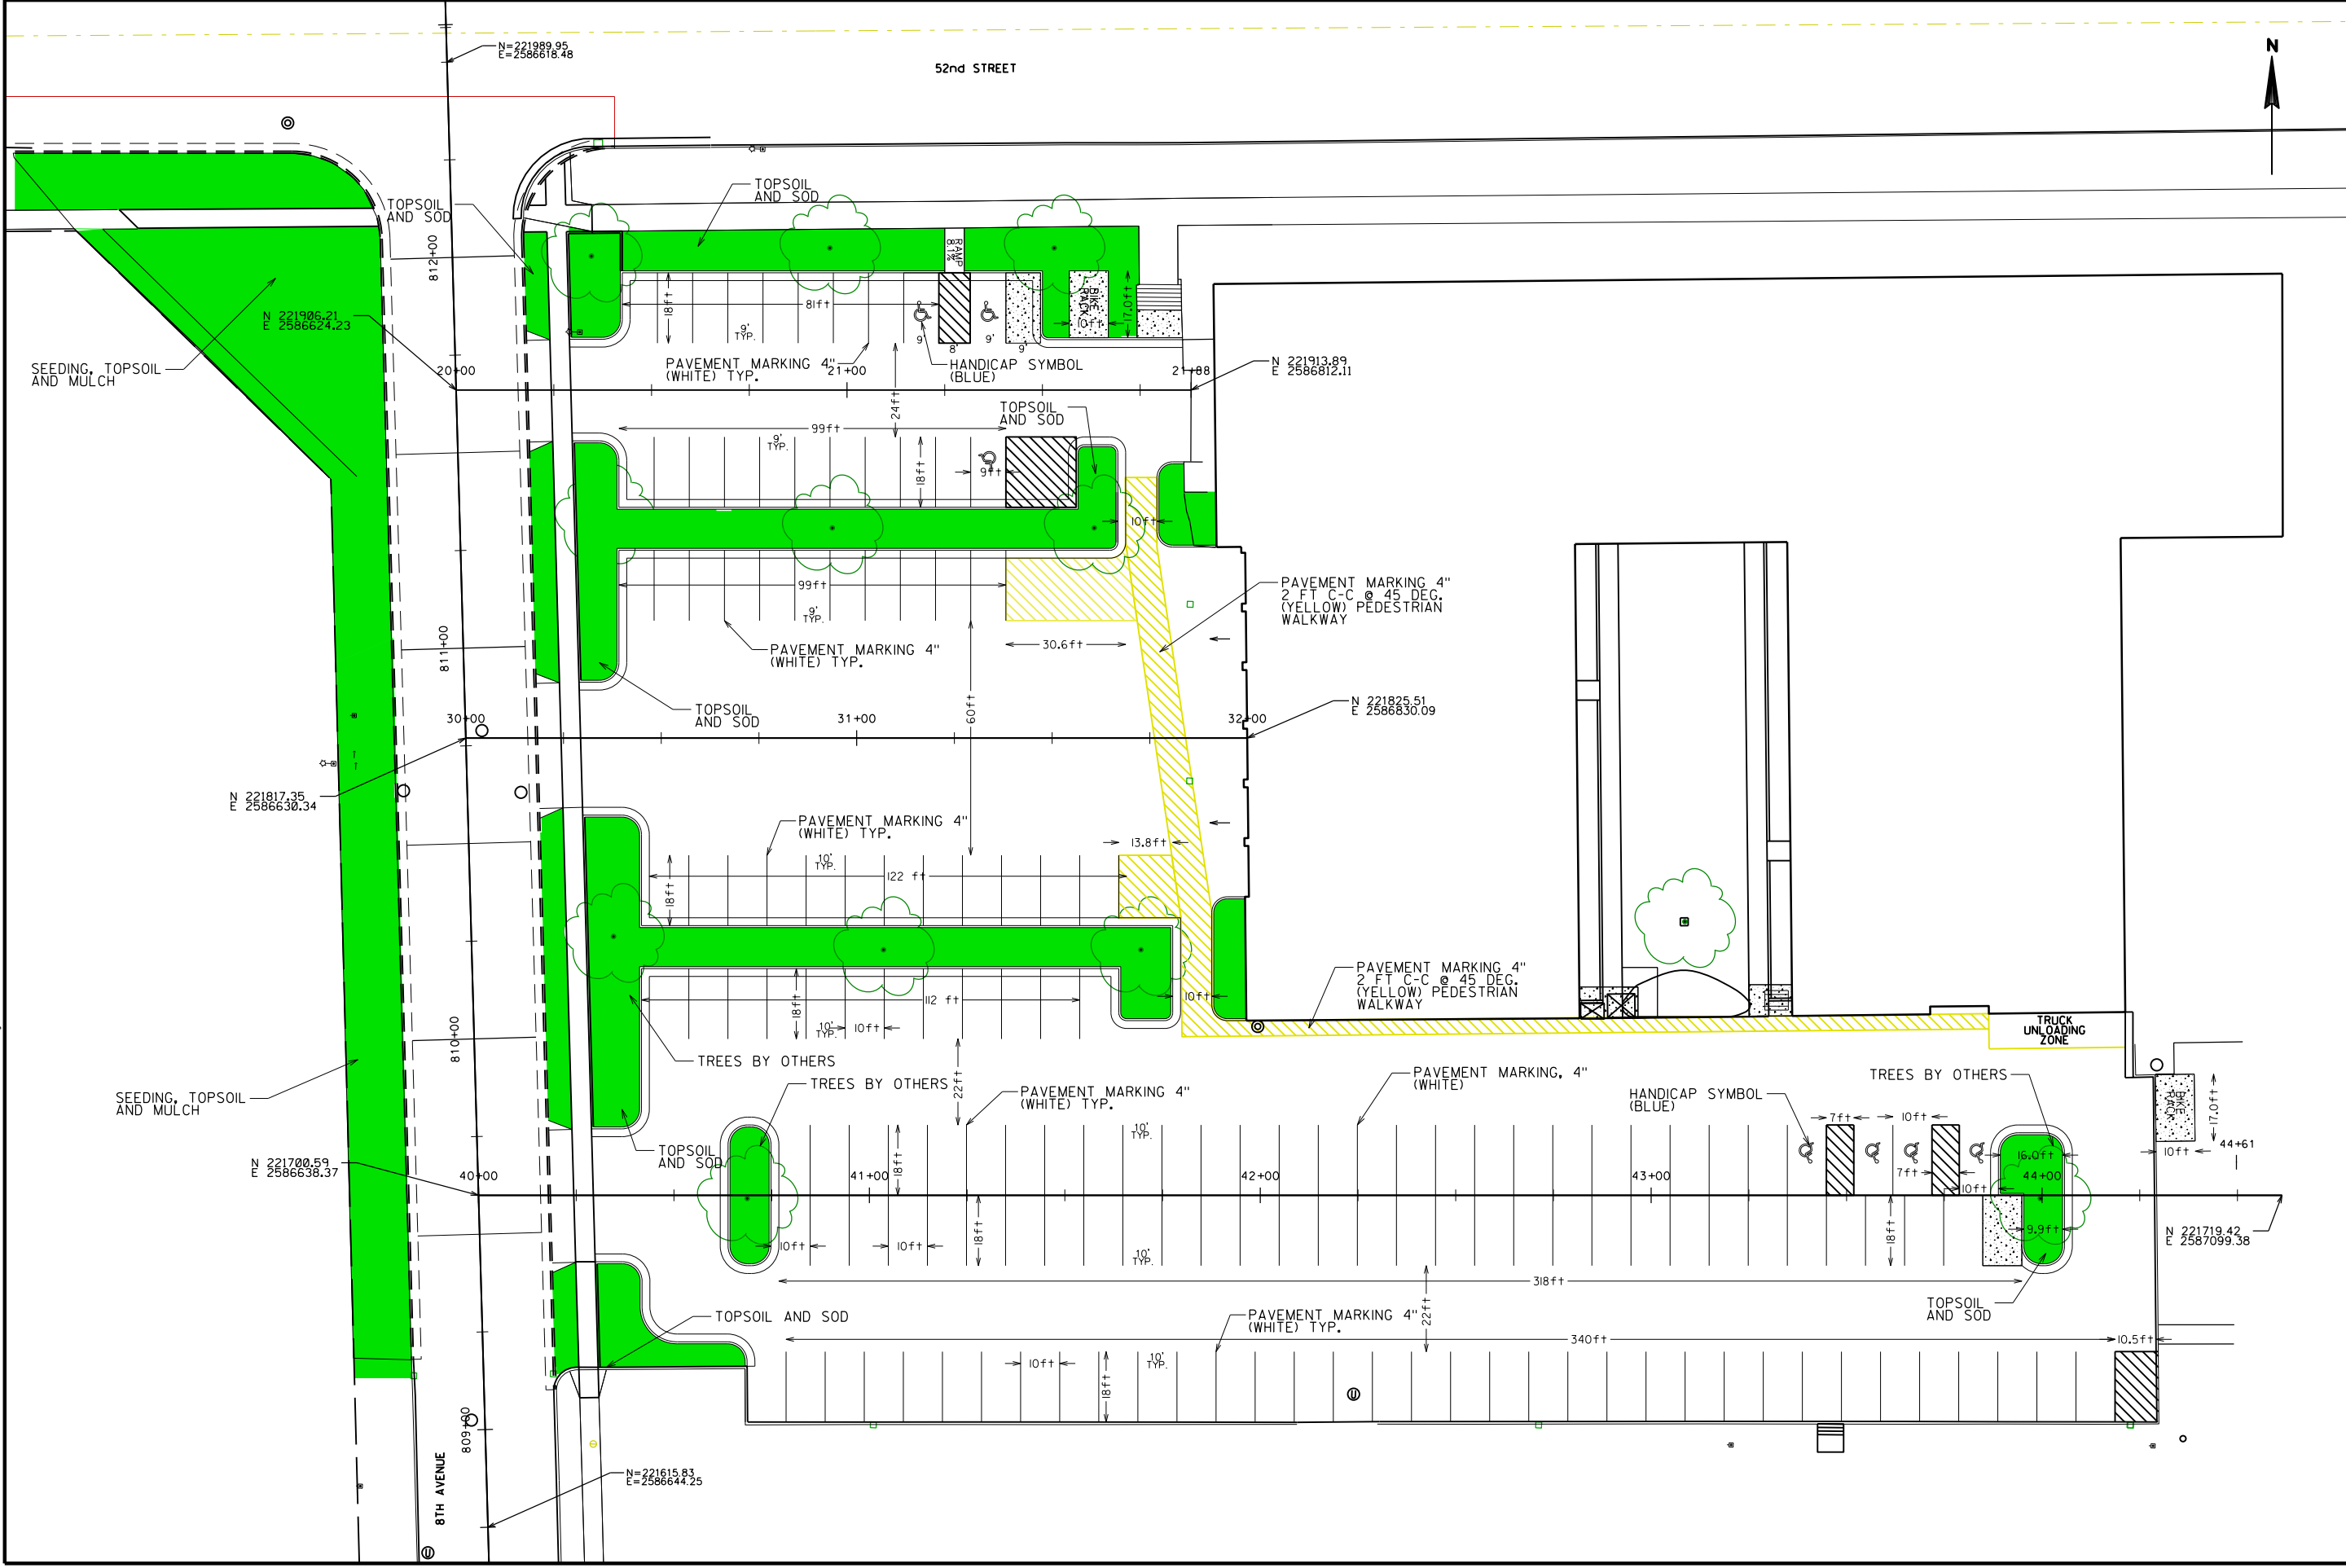

2010 MUNICIPAL OFFICE BUILDING PARKING LOT  
 PAVEMENT MARKING/  
 LANDSCAPING PLAN

CITY OF KENOSHA  
 DEPARTMENT OF PUBLIC WORKS - ENGINEERING

Survey By : WK/KR Date : FEB 2000  
 Design By : WK/KR Date : FEB 2000  
 Drawn By : KKR Date : JUNE 2000  
 Checked By : KKR Date : JUNE 2000  
 Approved By : MML Date : JUNE 2000

REVISIONS

JOB NO. 09-1210 Sheet No. 13 of 18

625 52nd St. Room 302 Kenosha, Wisconsin 53140  
 ph (262) 653-4500 fax (262) 653-4056